


PLAN VIEW


ROOM TEMP.:
-10°F to 35°F
INTERIOR AREA:
140 sq. ft.
HORSEPOWER:
(2) 3 hp.
REFRIGERANT:
R-404A
ELEC. SUPPLY
115/208-230
PHASE:
Single
CYCLE:
60 hz.
AMPERAGE:
(2) 32.9 MCA

XFAP-030Z-CFV

- 4" WALLS
- 4" CROWNED ROOF
- 3" FORK SLOT FRAME
- 1 1/4" PALLET JACK DUTY FLOOR
- PALLET BUMPER GUARD
- STRIP CURTAINS
- SST KICK PLATES
- SHELF MOUNT REFRIGERATION
- REDUNDANT REFRIGERATION
- (2) KE2 THERM CONTROLLERS

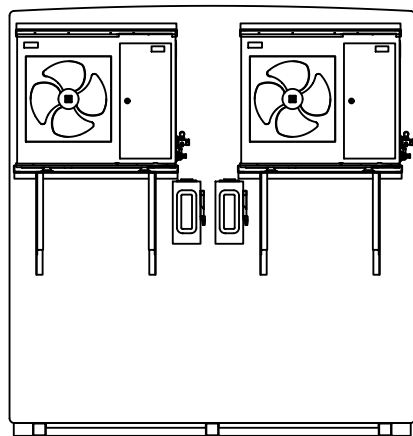

REAR ELEVATION

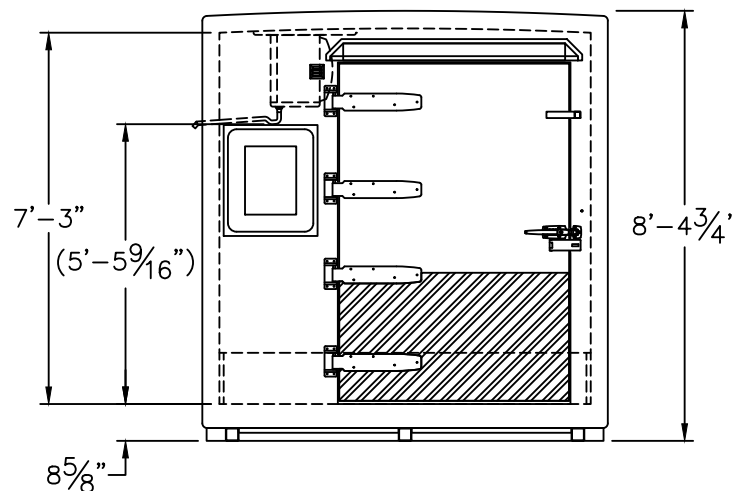

FRONT ELEVATION

DRAWING APPROVAL

PLEASE INDICATE YOUR APPROVAL OF THIS DESIGN, THE DIMENSIONS, DOOR LOCATION/SWING, ELECTRICAL REQUIREMENTS, AND EQUIPMENT LOCATIONS BY SIGNING BELOW AND RETURNING TO POLAR KING.


DATE: _____ BY: _____

Polar Leasing

Fort Wayne, Indiana

DRAWN BY: MJR	MODEL NO.: DT820RP	SCALE: 1/4"=1'-0"	DATE: 6-15-18
------------------	-----------------------	----------------------	------------------

DRAWING NAME:
Polar Leasing DT820RP Fort Wayne IN B

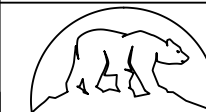

POLAR KING
INTERNATIONAL, INC.

FORT WAYNE, INDIANA 1-800-752-7178

THE REFRIGERATION SYSTEM SHOWN IS DESIGNED TO MAINTAIN INDICATED TEMPERATURE IF PRODUCT ENTERS WITHIN 10°F OF FINAL HOLDING TEMPERATURE. PLEASE CONTACT YOUR SALES REP IF INCOMING PRODUCT WILL BE ENTERING AT HIGHER TEMPERATURES. REFRIGERATION DESIGN IS SUBJECT TO CHANGE FOR IMPROVEMENTS.