



PLAN VIEW

ROOM TEMP.:  
35°F (2°C)  
INTERIOR AREA:  
140 sq. ft.  
INTERIOR VOLUME:  
1047 cu. ft.  
HORSEPOWER:  
1.5 hp.  
REFRIGERANT:  
R-22  
ELEC. SUPPLY  
115/208-230  
PHASE:  
Single  
CYCLE:  
60 hz.  
AMPERAGE:  
23.8 MCA

ELECTRICAL  
CONNECTION  
LOCATION

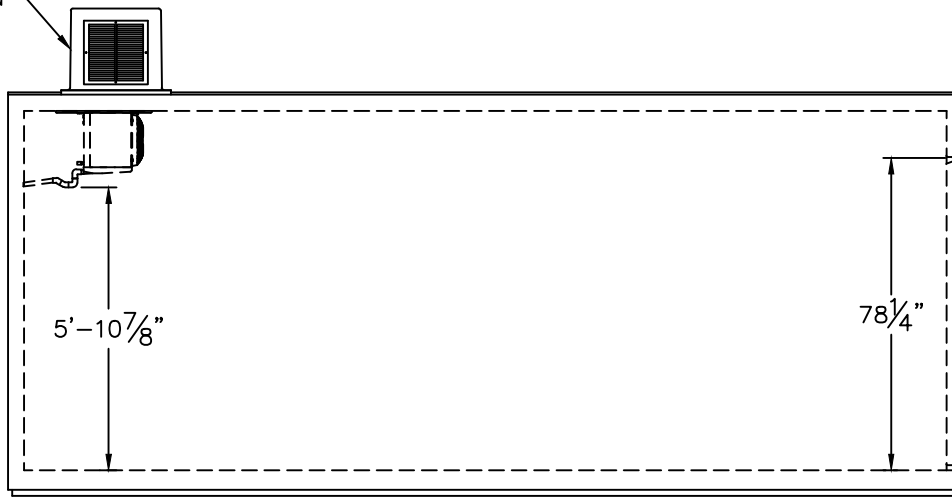

ELEVATION VIEW

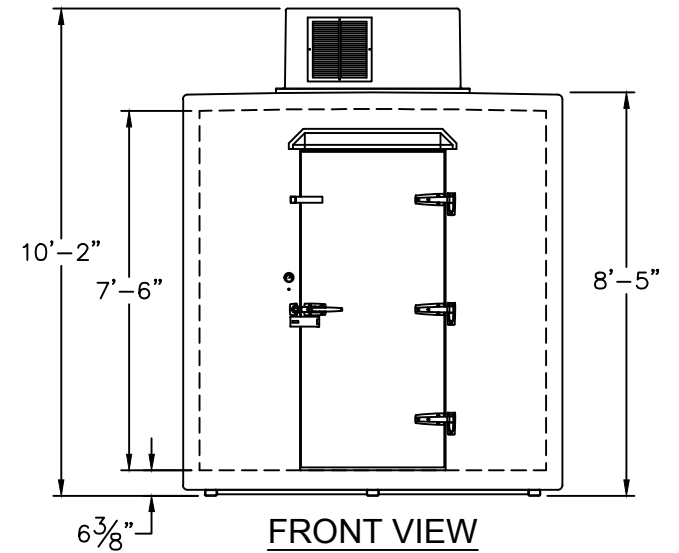

FRONT VIEW

DRAWN BY: BJS	MODEL NO.: H820	SCALE: 1/4"=1'-0"	DATE: 10-14-16
------------------	--------------------	----------------------	-------------------

DRAWING NAME: Classic Profile H820



**SHORT AND LONG TERM  
REFRIGERATION  
RENTAL**

THE REFRIGERATION SYSTEM SHOWN IS DESIGNED TO MAINTAIN INDICATED TEMPERATURE IF PRODUCT ENTERS WITHIN 10°F OF FINAL HOLDING TEMPERATURE. PLEASE CONTACT YOUR SALES REP IF INCOMING PRODUCT WILL BE ENTERING AT HIGHER TEMPERATURES.