



PLAN VIEW

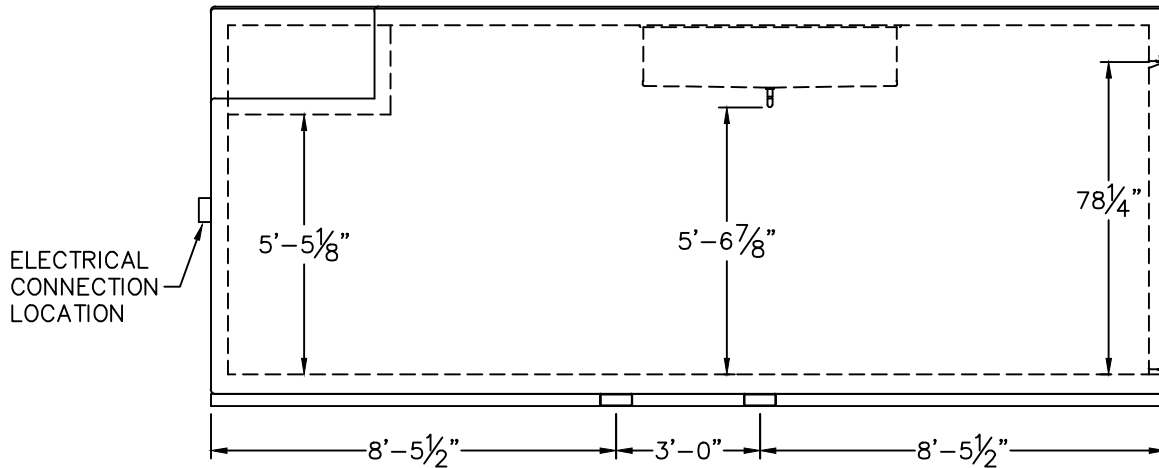

ELEVATION VIEW

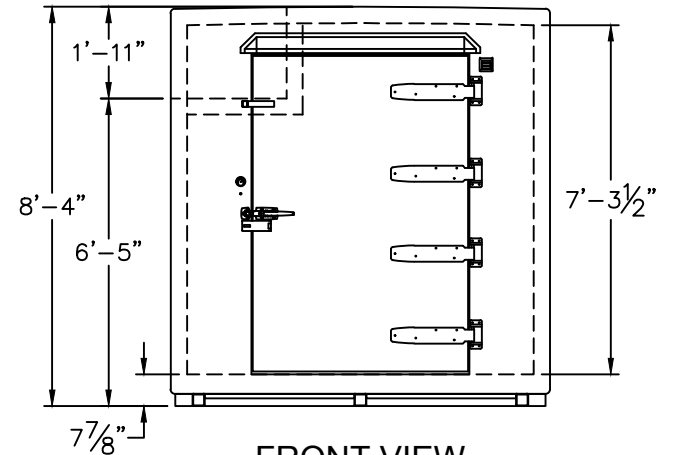

FRONT VIEW

ROOM TEMP.:  
-10°F to 35°F  
INTERIOR AREA:  
140 sq. ft.  
INTERIOR VOLUME:  
1018 cu. ft.  
HORSEPOWER:  
2.25 hp.  
REFRIGERANT:  
R-404A  
ELEC. SUPPLY  
115/208-230  
PHASE:  
Single  
CYCLE:  
60 hz.  
AMPERAGE:  
27.1 MCA

3" FORK LIFT FRAME  
PALLET DOOR

DRAWN BY: BJS	MODEL NO.: DT820	SCALE: 1/4" = 1'-0"	DATE: 10-14-16
------------------	---------------------	------------------------	-------------------

DRAWING NAME:  
Low Profile DT820 Pallet



SHORT AND LONG TERM  
REFRIGERATION  
**RENTAL**

THE REFRIGERATION SYSTEM SHOWN IS DESIGNED TO MAINTAIN INDICATED TEMPERATURE IF PRODUCT ENTERS WITHIN 10°F OF FINAL HOLDING TEMPERATURE. PLEASE CONTACT YOUR SALES REP IF INCOMING PRODUCT WILL BE ENTERING AT HIGHER TEMPERATURES.